



1,160 SF LIVING
 TOTAL LIVING: 3,070 SF
 TOTAL BLDG: 3,549 SF


8734 112TH SOUTH LOT UPPER FLOOR
 SCALE: 1/8" = 1'-0"

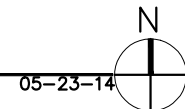


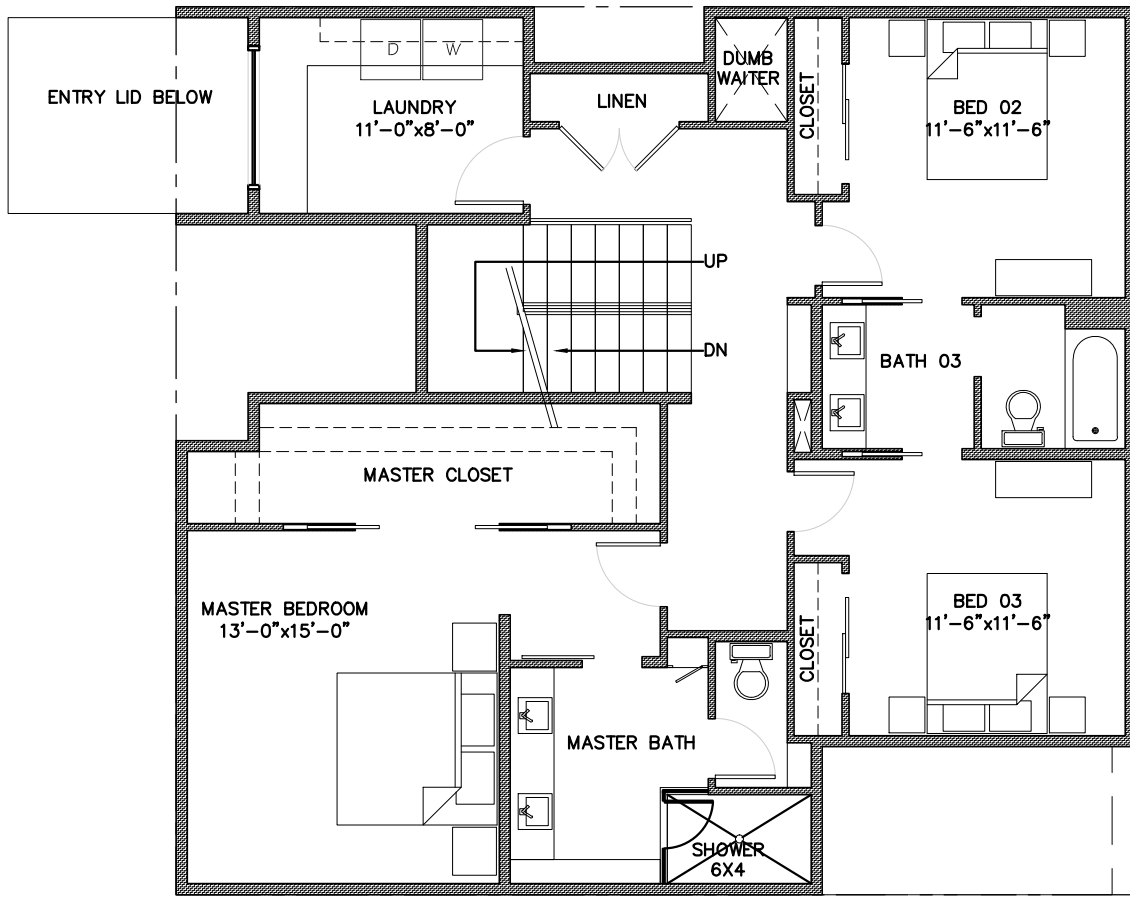

1,173 SF LIVING

8734 112TH SOUTH LOT MIDDLE FLOOR
 SCALE: 1/8" = 1'-0"

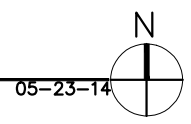

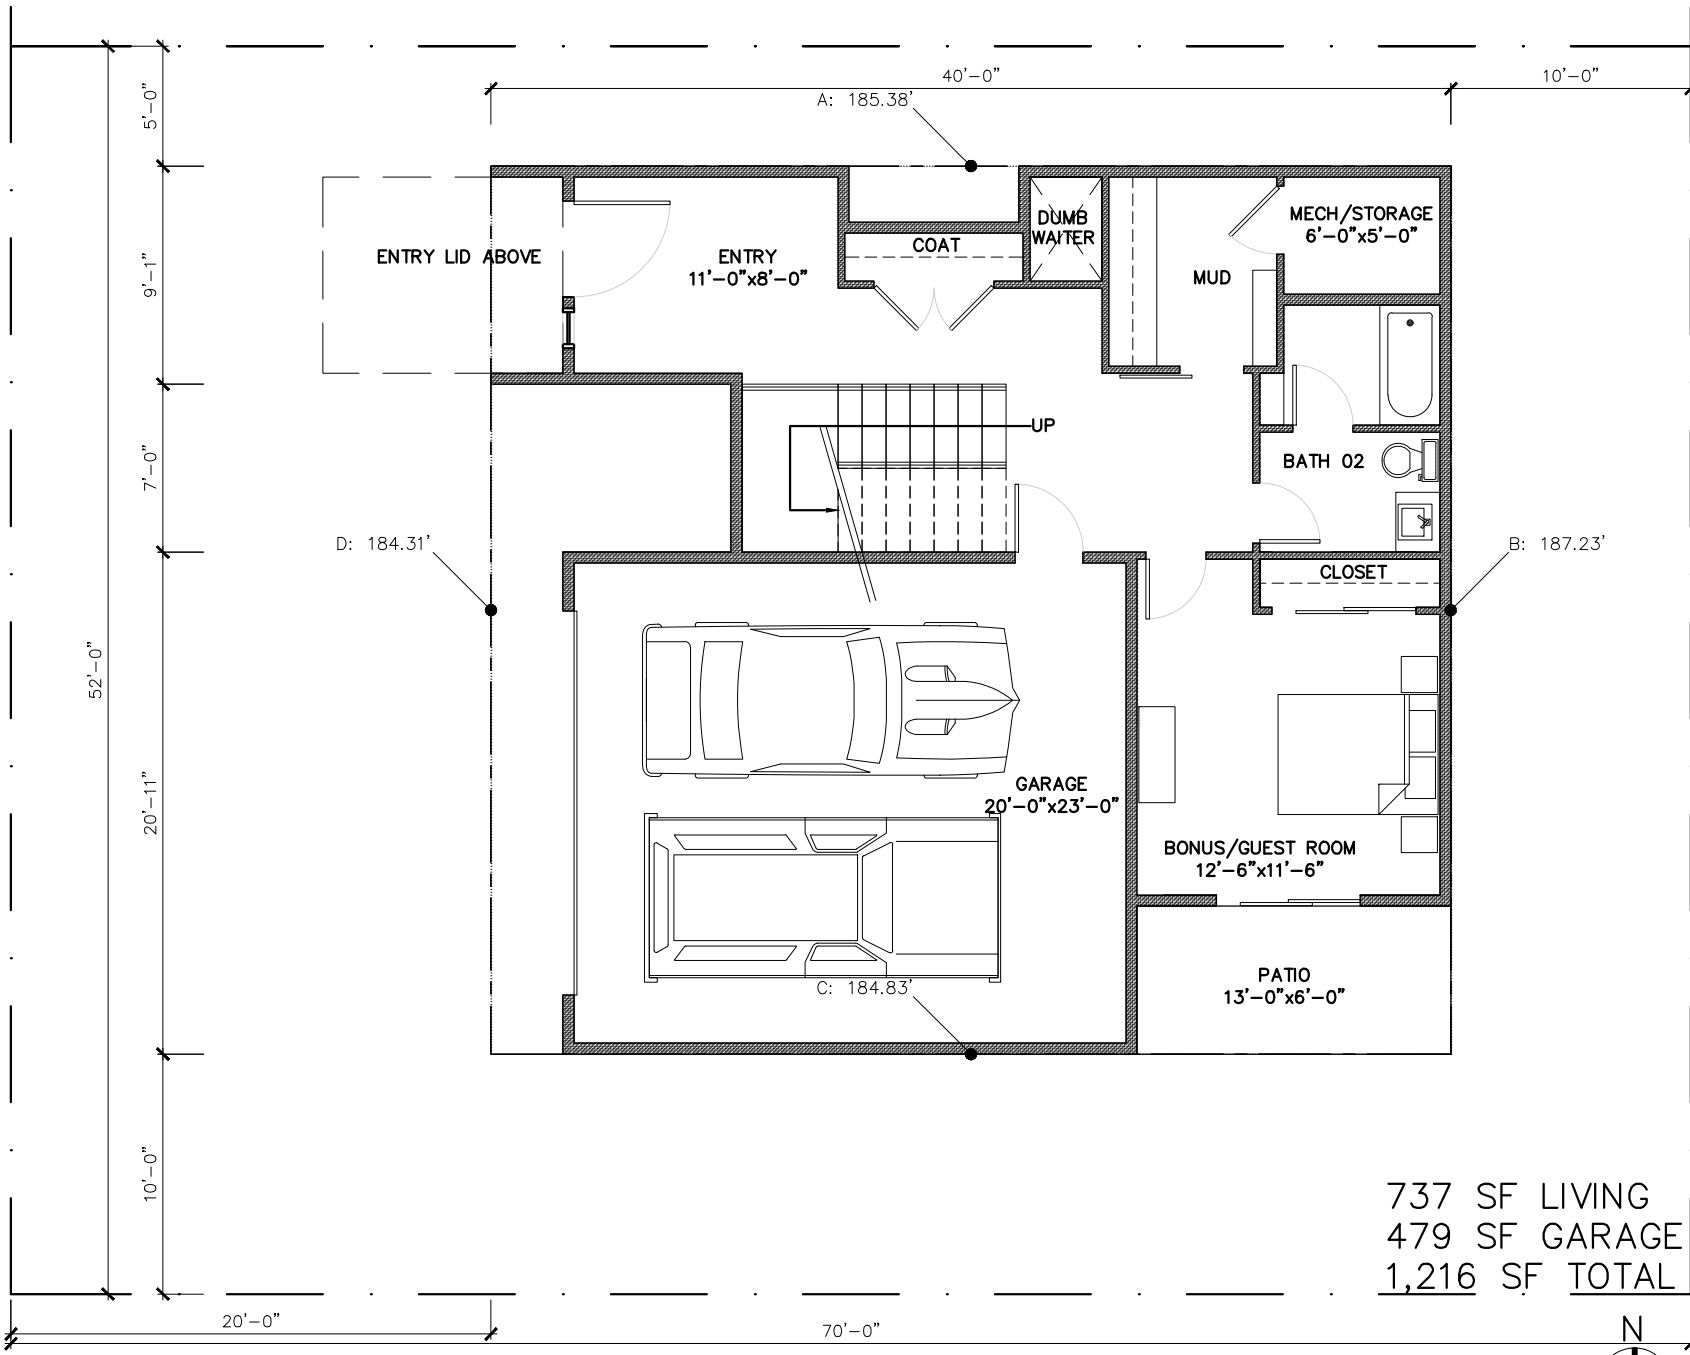

737 SF LIVING
 479 SF GARAGE
 1,216 SF TOTAL

8734 112TH SOUTH LOT LOWER FLOOR

SCALE: 1/8" = 1'-0"

05-23-14

